


SURVEY BY:
JONKER
LAND SURVEYS P.C.
12/16/2014

PROPERTY
LINE

DIVISION STREET

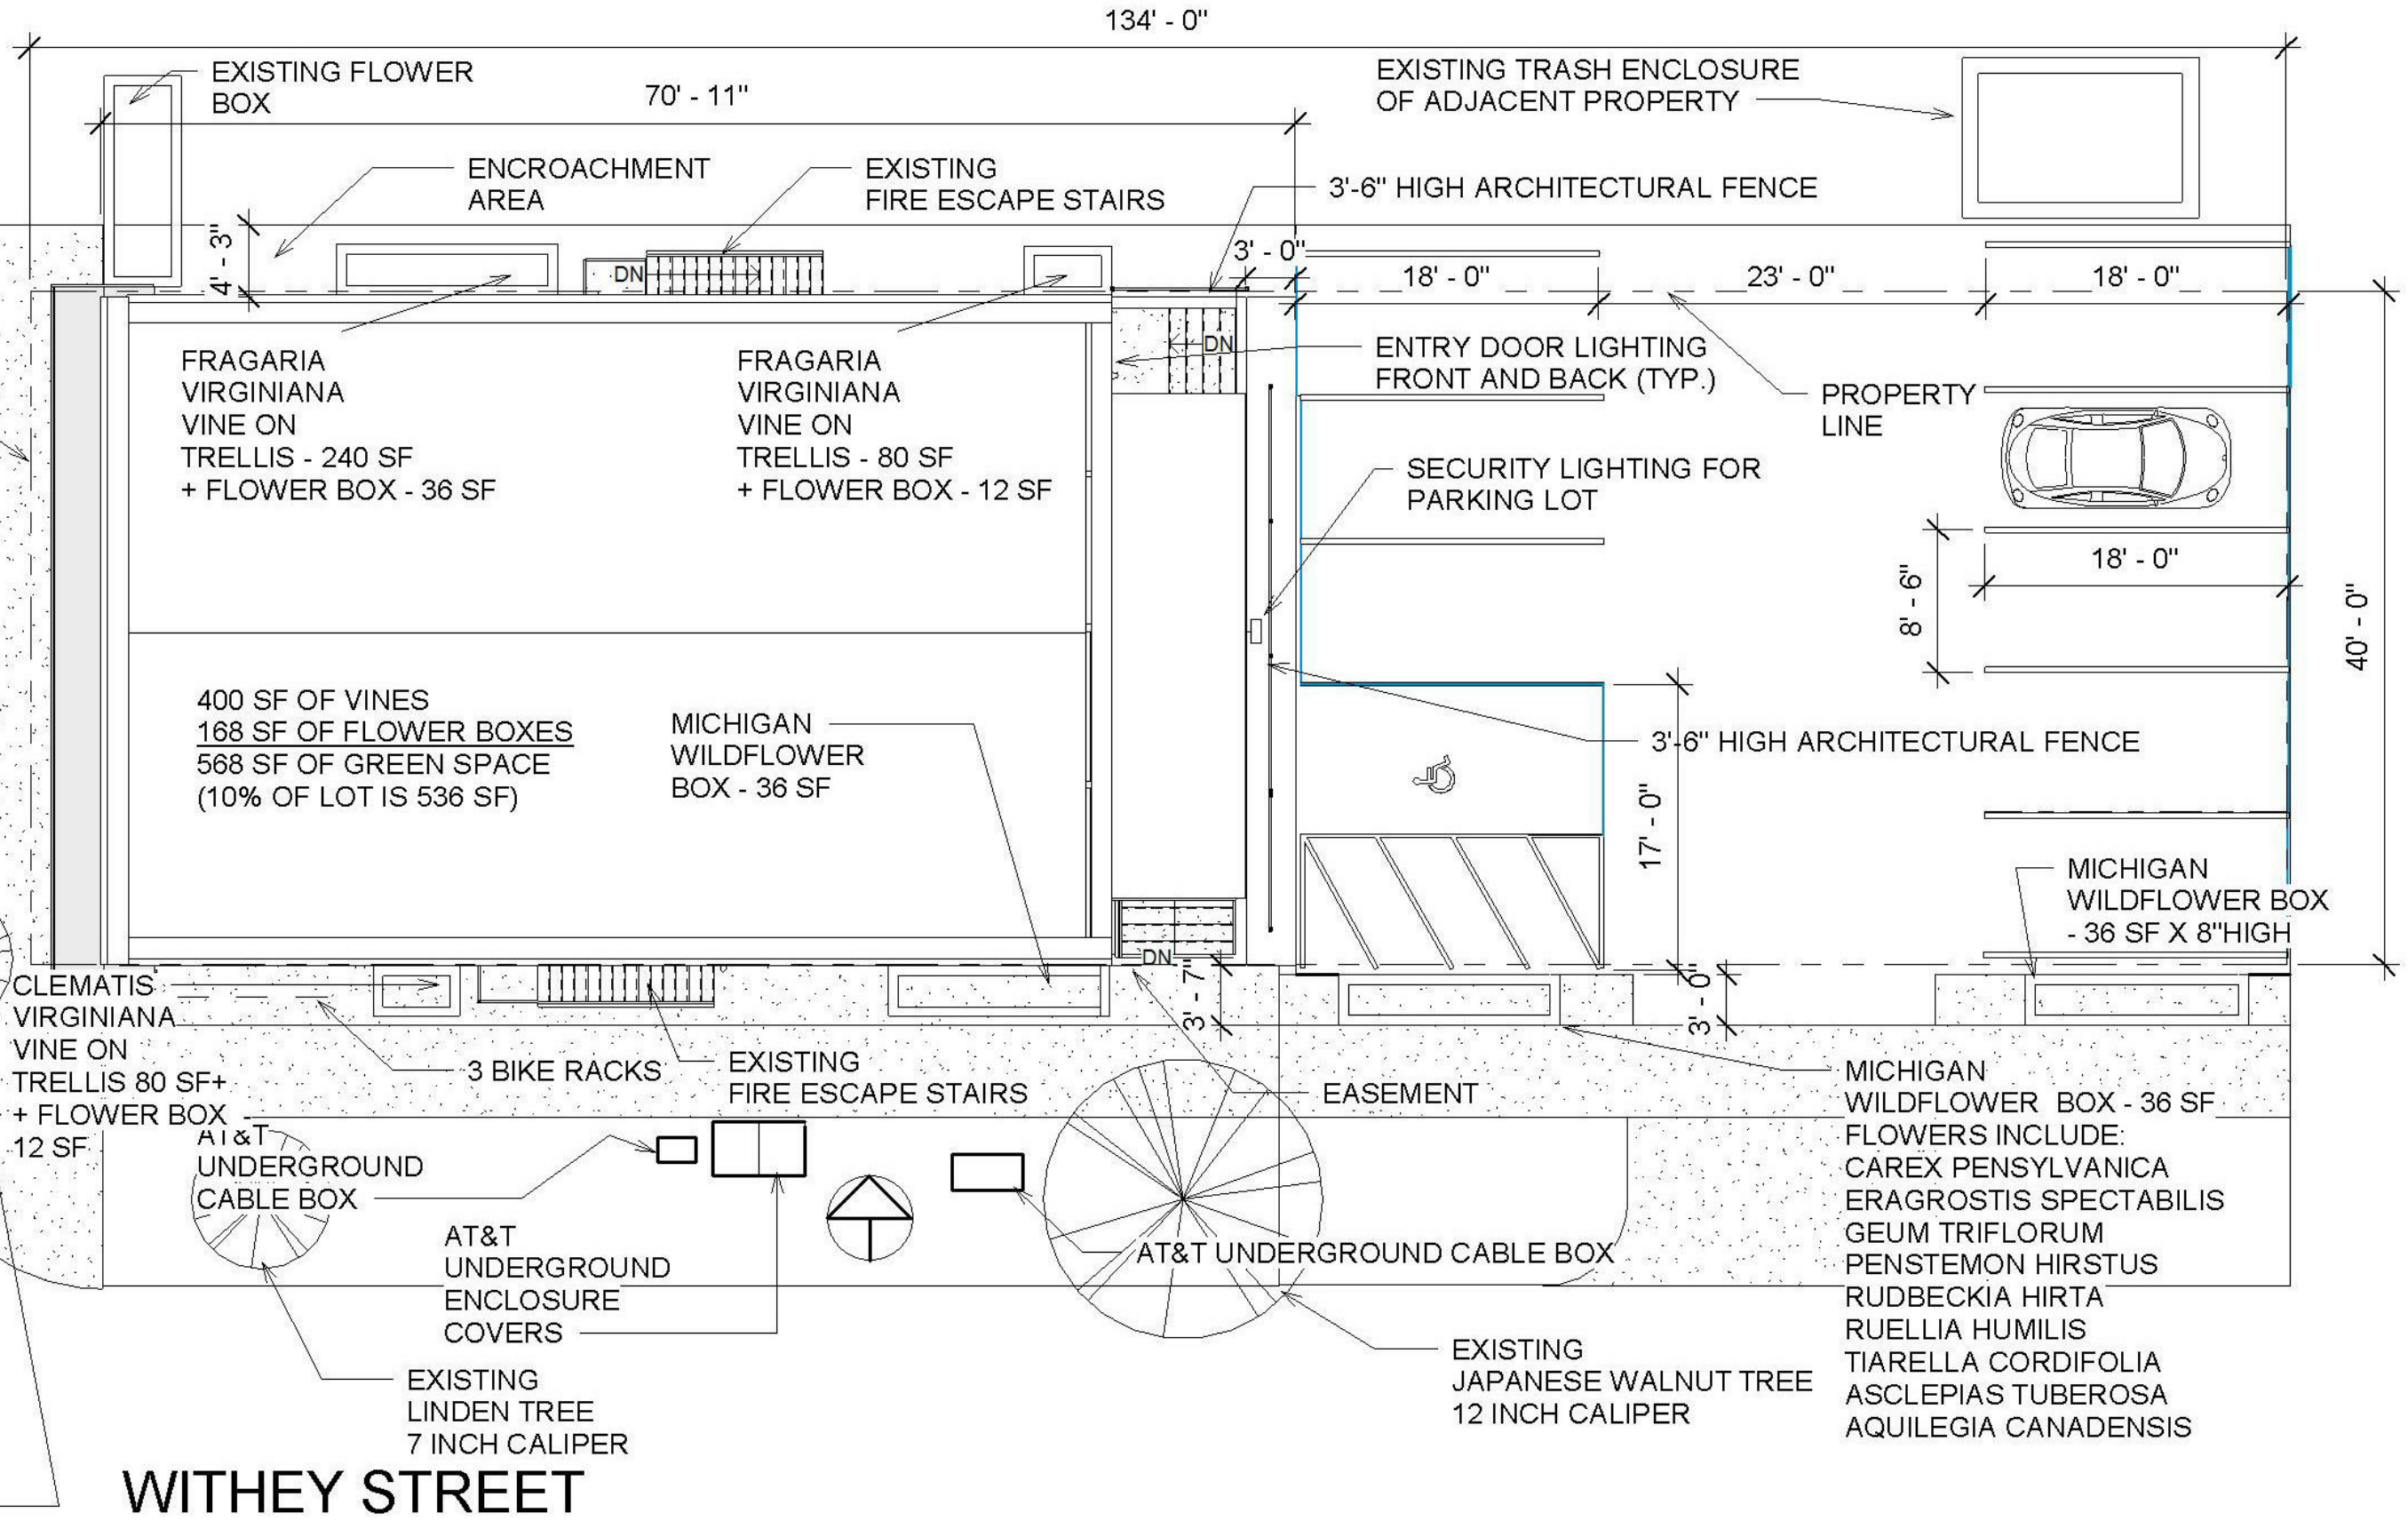

EXISTING
NORWAY MAPLE
TREE,
3 INCH CALIPER

WITHEY STREET




DFD Architecture, LLC
dfdarchitecture@gmail.com
PO Box 182, Spring Lake, MI 49456

Masjid Sunnah Renovation
2312 South Division,
Grand Rapids, MI 49507

No.	Description	Date

Site Plan		A001
Project number	001-2017	
Date	6/11/2018	
Drawn by	Author	
Checked by	b	
Scale		

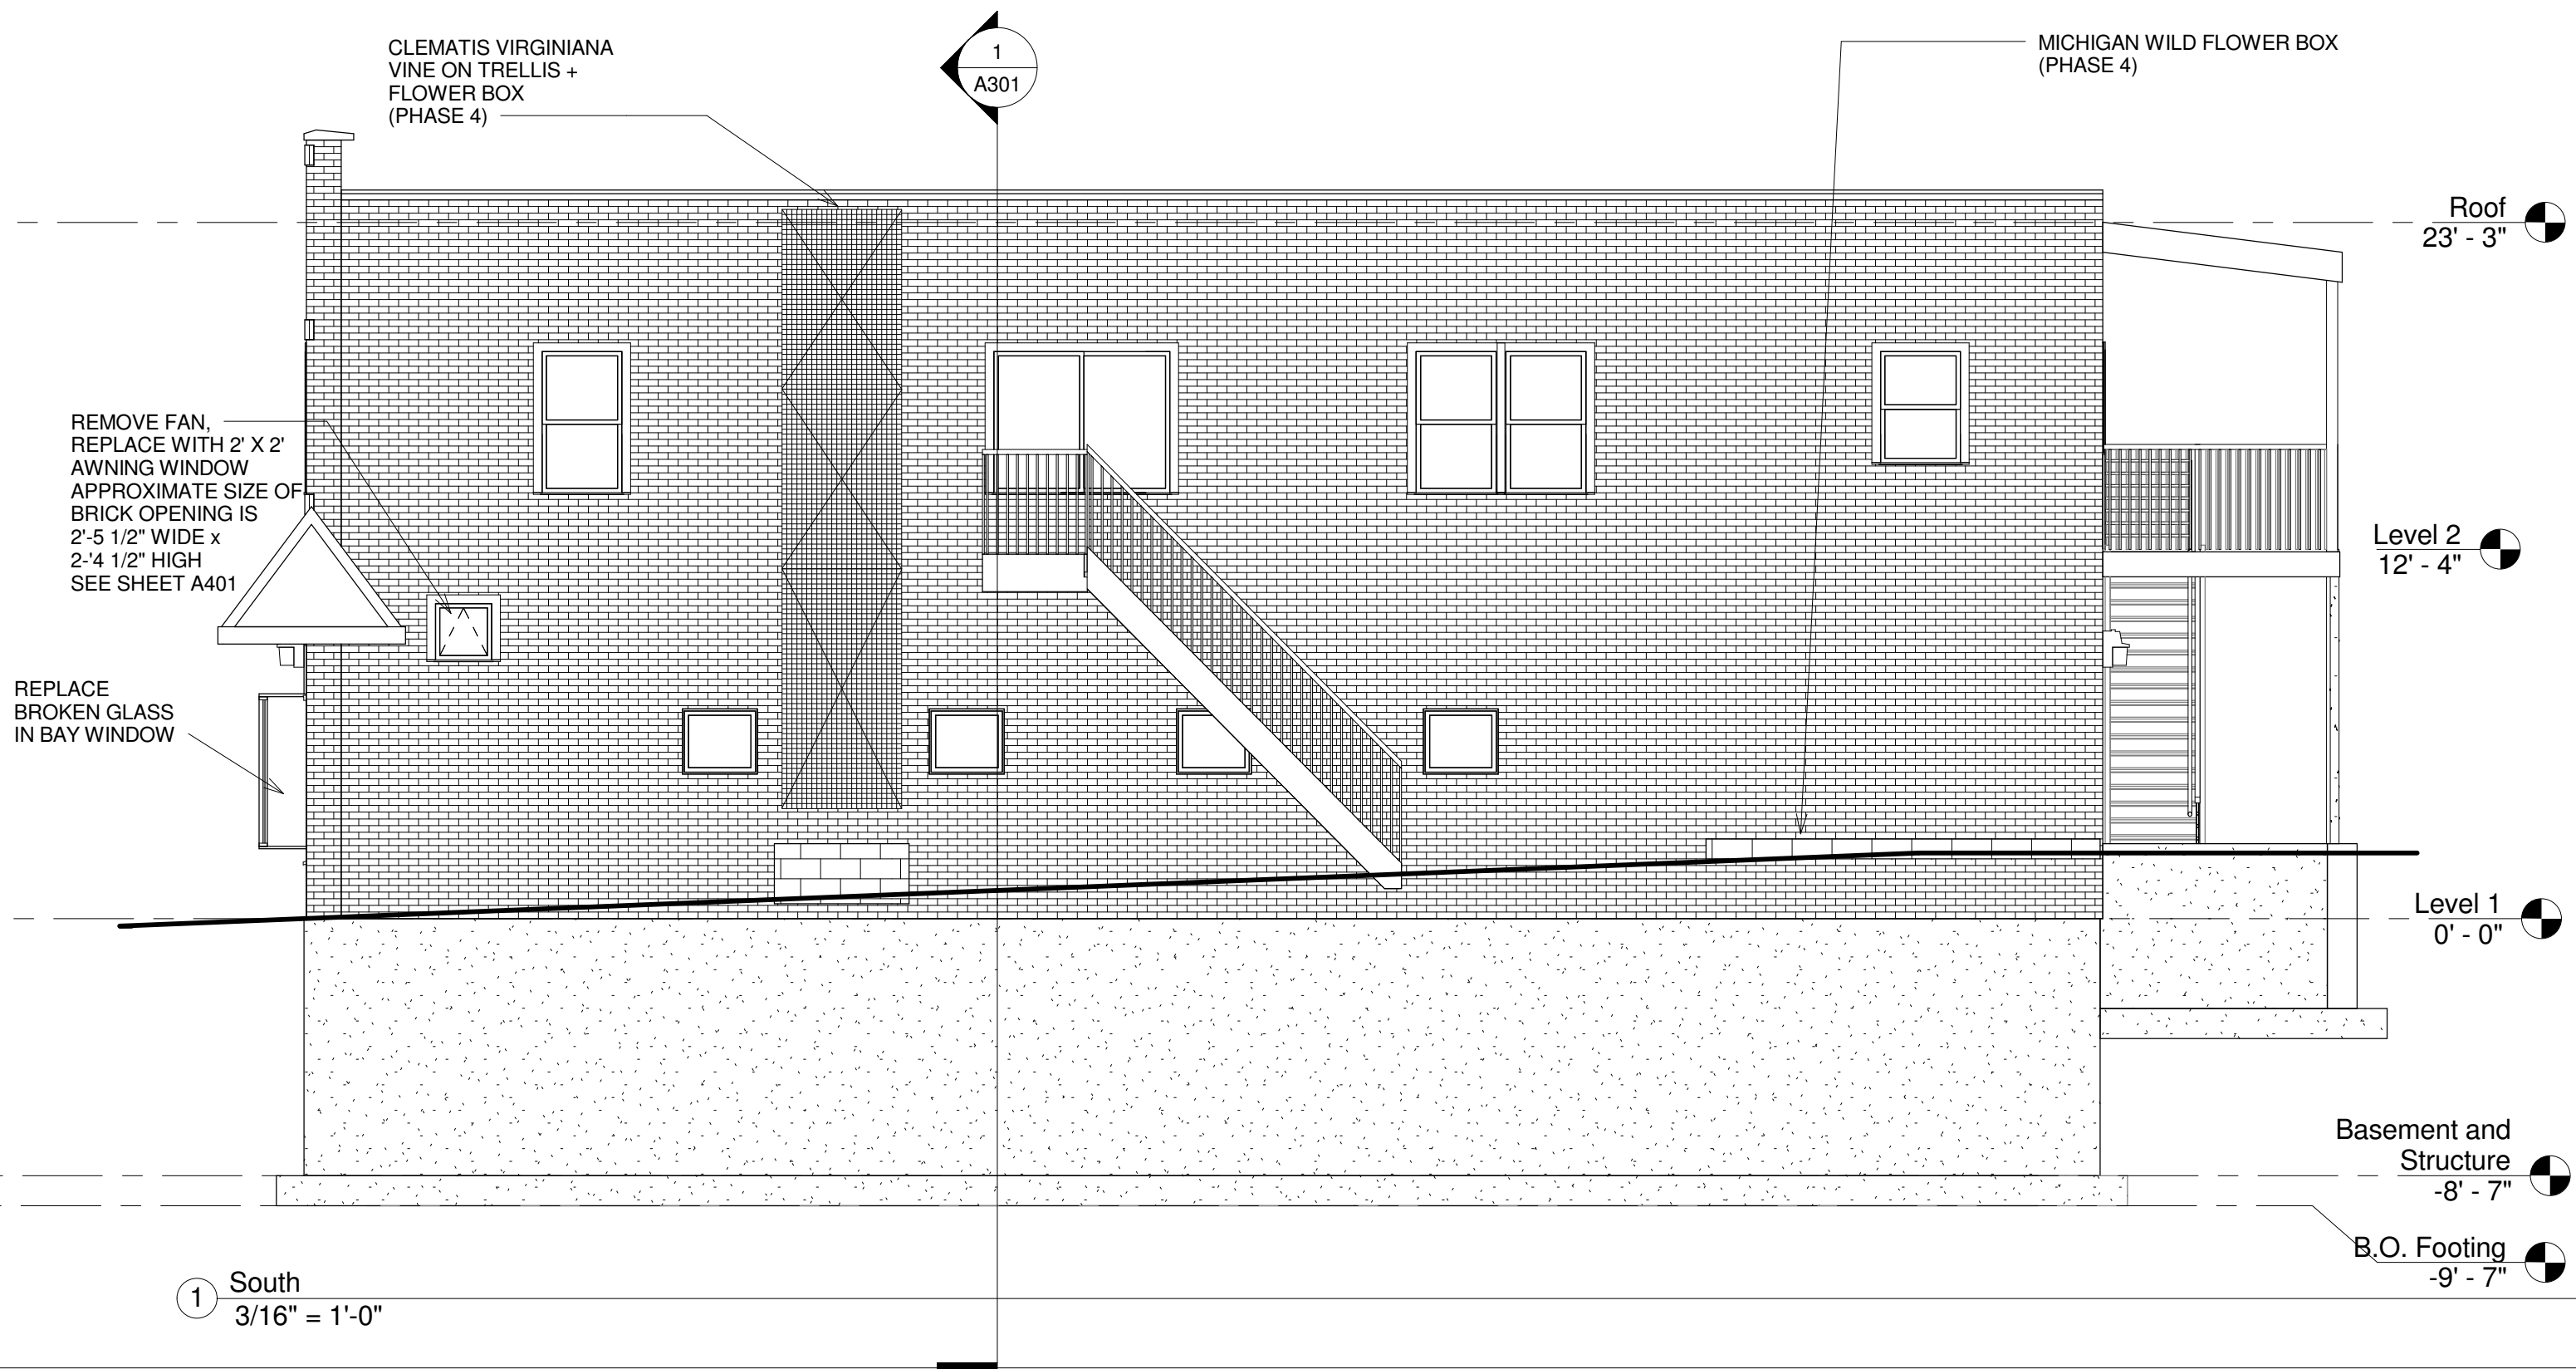

1 South
3/16" = 1'-0"


DFD Architecture, LLC
dfdarchitecture@gmail.com
PO Box 182, Spring Lake, MI 49456

Masjid Sunnah Renovation
2312 South Division,
Grand Rapids, MI 49507

No.	Description	Date

South Elevation

Project number	001-2017	A201
Date	6/11/2018	
Drawn by	Author	
Checked by	j	
Scale		3/16" = 1'-0"

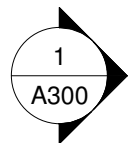


REMOVE EXISTING WINDOWS AND CONSTRUCT BRICKED IN WINDOW, SEE SHEET A401, APPROXIMATE SIZE OF LOWER OPENING IS 2'-8 1/2" WIDE X 4'-10 1/2" HIGH AND UPPER OPENING IS 3'-1 1/2" WIDE X 1'-1 1/2" HIGH

-REPLACE GLASS OF EXISTING VENT WINDOWS W 1/4" FROSTED TEMPERED GLASS

REMOVE EXISTING WINDOW AND CONSTRUCT BRICKED IN WINDOW, SEE SHEET A401 APPROXIMATE SIZE OF OPENING IS 2'-8 1/2" WIDE X 4'-10 1/2" HIGH

1 East
3/16" = 1'-0"

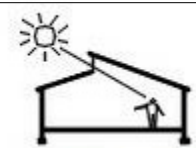

DFD Architecture, LLC

dfdarchitecture@gmail.com
PO Box 182, Spring Lake, MI 49456

Masjid Sunnah Renovation
2312 South Division,
Grand Rapids, MI 49507

No.	Description	Date


East Elevation		A202
Project number	001-2017	
Date	6/11/2018	
Drawn by	Author	
Checked by	k	Scale 3/16" = 1'-0"

FRAGARIA VIRGINIANA VINE
ON TRELLIS + FLOWER BOX
(PHASE 4)

REPLACE BROKEN GLASS IN WINDOW


1
A301

FRAGARIA VIRGINIANA VINE
ON TRELLIS + FLOWER BOX
(PHASE 4)

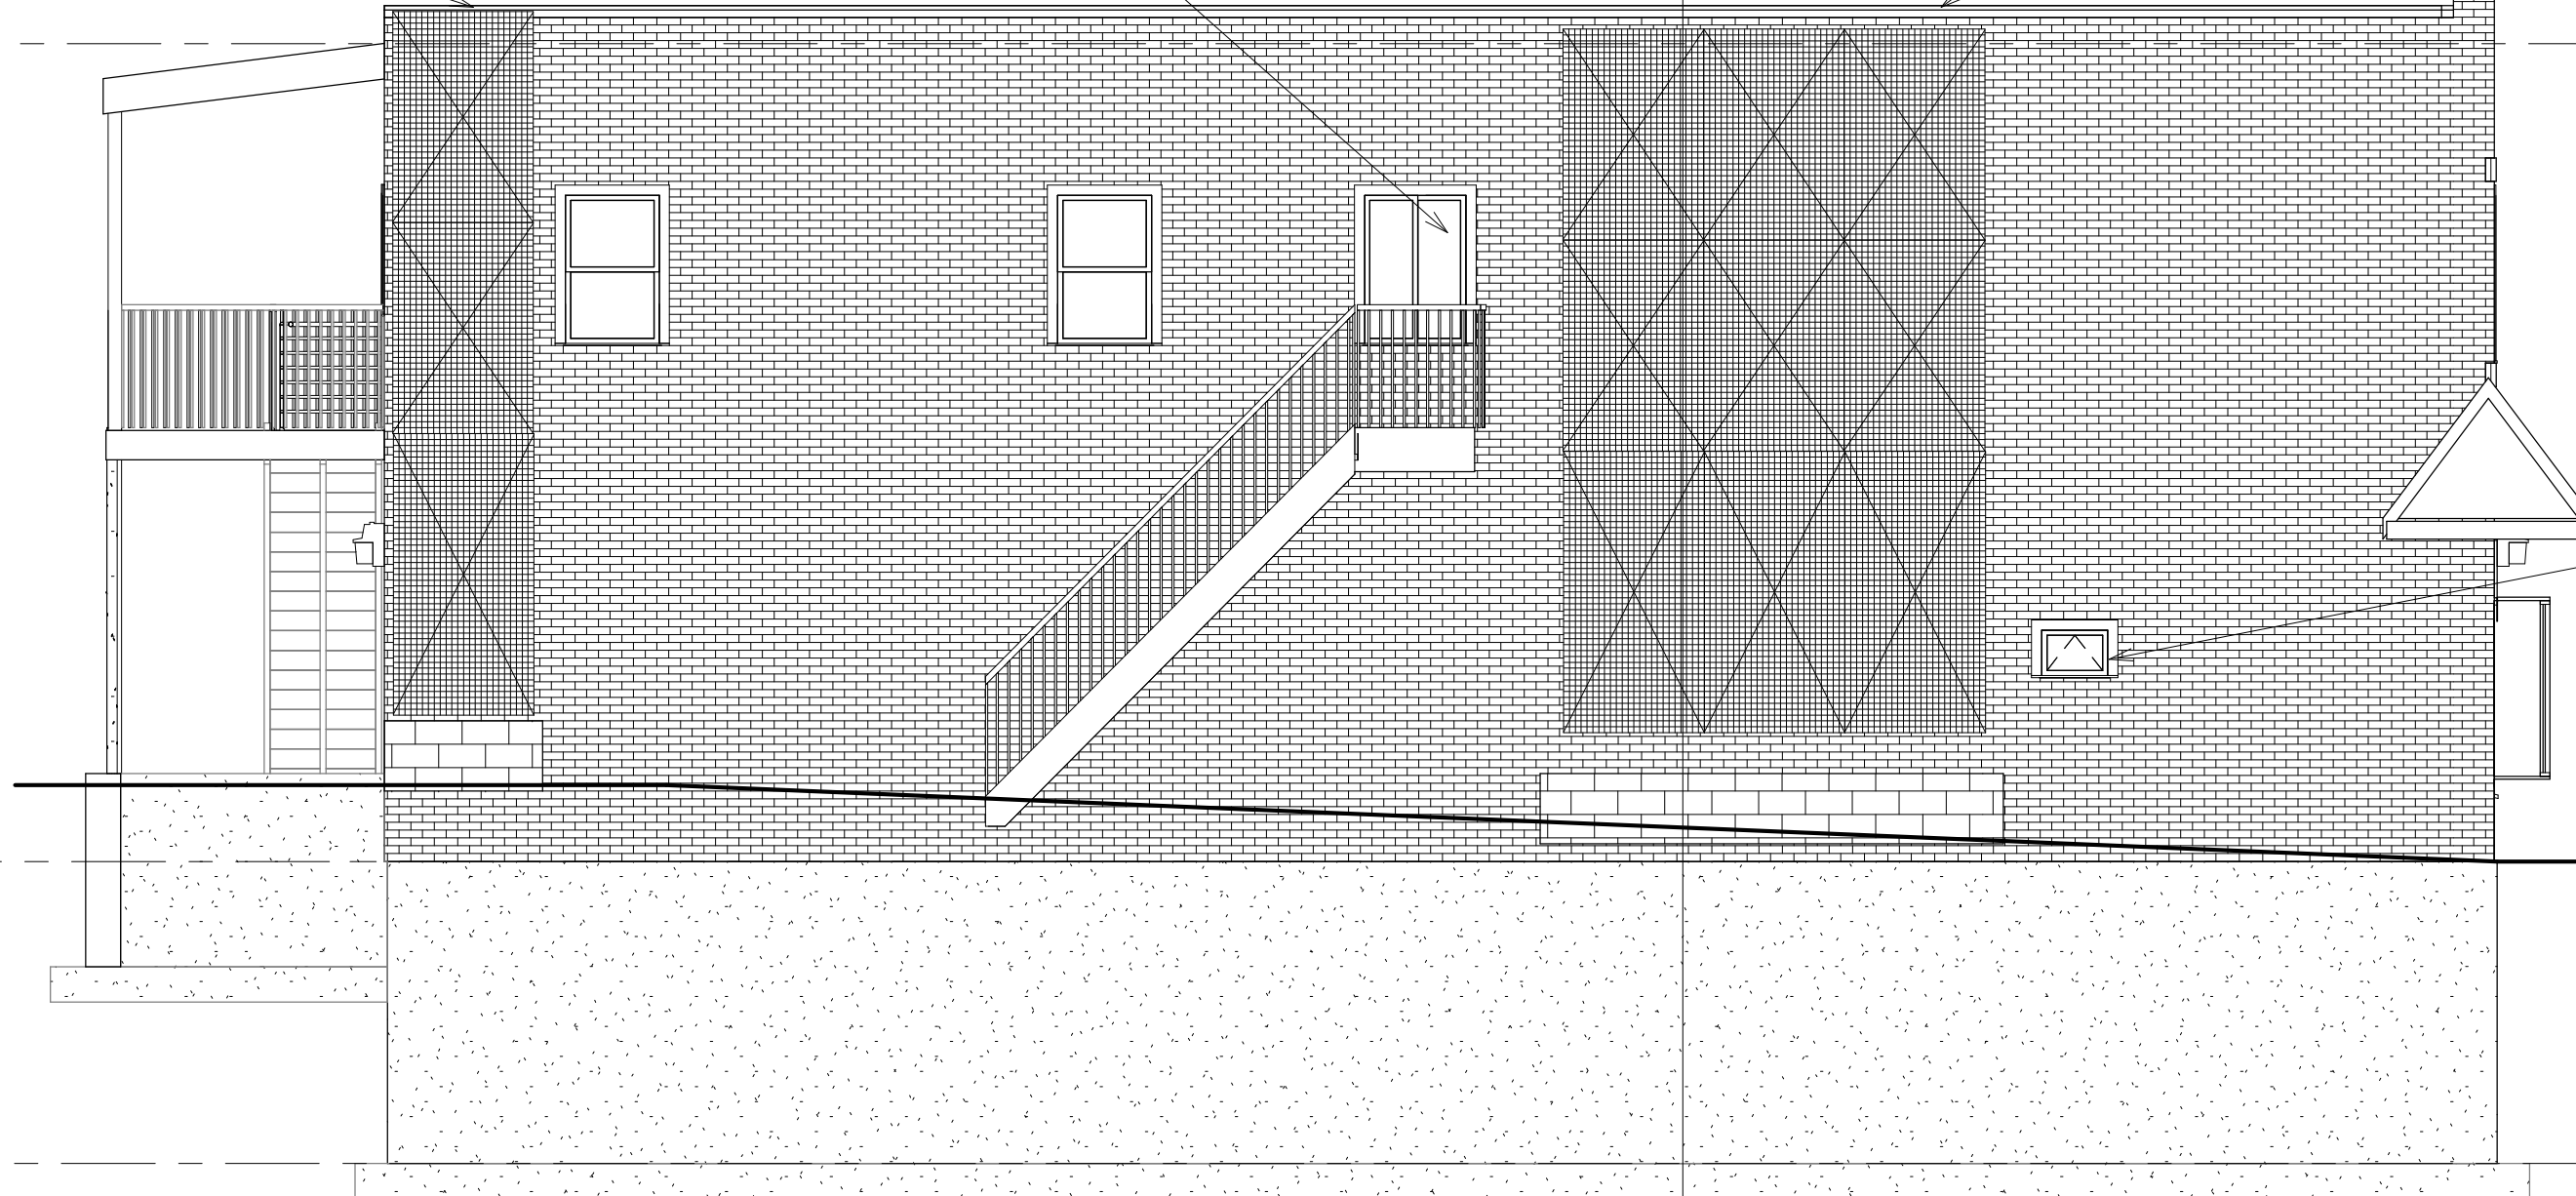

REMOVE METAL CAGE
REPLACE WITH 1'5" X 2'0"
AWNING WINDOW, APPROXIMATE
SIZE OF BRICK OPENING IS
2'-5" WIDE X 1'-9" HIGH
SEE SHEET A401

1 North
3/16" = 1'-0"

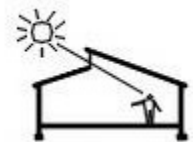

DFD Architecture, LLC

dfdarchitecture@gmail.com
PO Box 182, Spring Lake, MI 49456

Masjid Sunnah Renovation
2312 South Division,
Grand Rapids, MI 49507

No.	Description	Date

North Elevation

Project number 001-2017
Date 6/11/2018
Drawn by Author
Checked by I

A203

Scale 3/16" = 1'-0"