


4 S. DIVISION AVE.

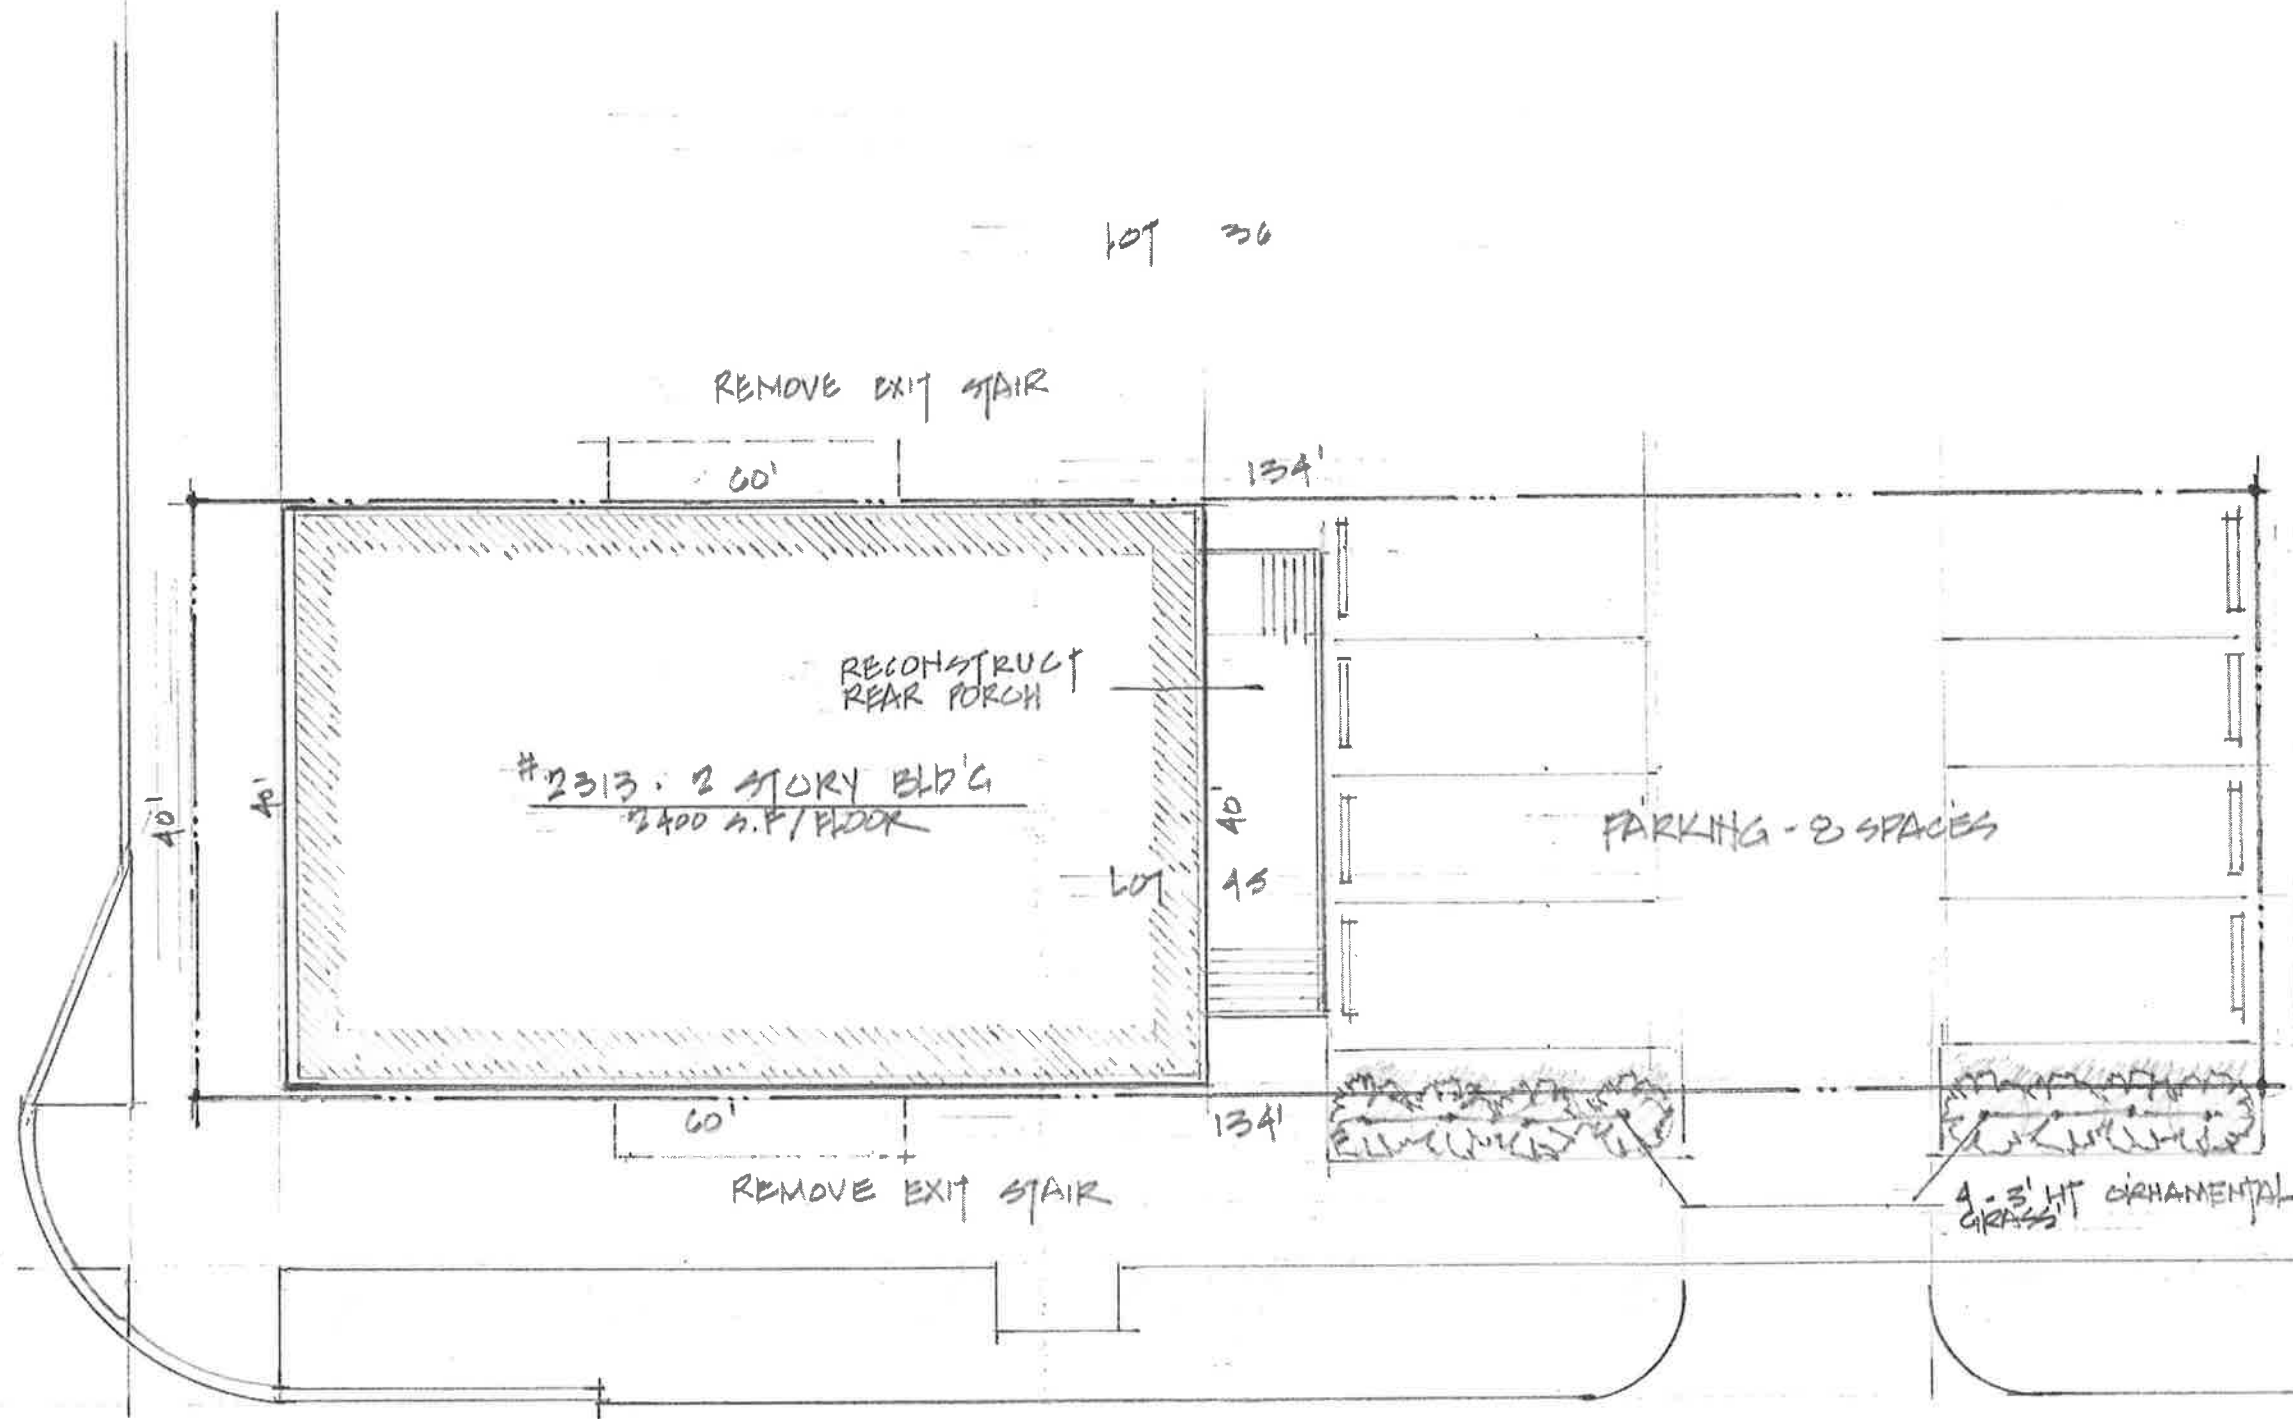

PROPOSED SITE PLAN



4 WITHEY STREET

PRELIMINARY DESIGN 2/5/2016
OCT 7, 2015 REVISED

2312, S. DIVISION AVE
GRAND RAPIDS, MICHIGAN



Winter-Troutwine
Associates, Inc.

jim@winter-troutwine.com
937 Fairmont SE, Grand Rapids, MI 49506

Jim Winter-Troutwine RA